


PROPOSED SITE PLAN 1:200

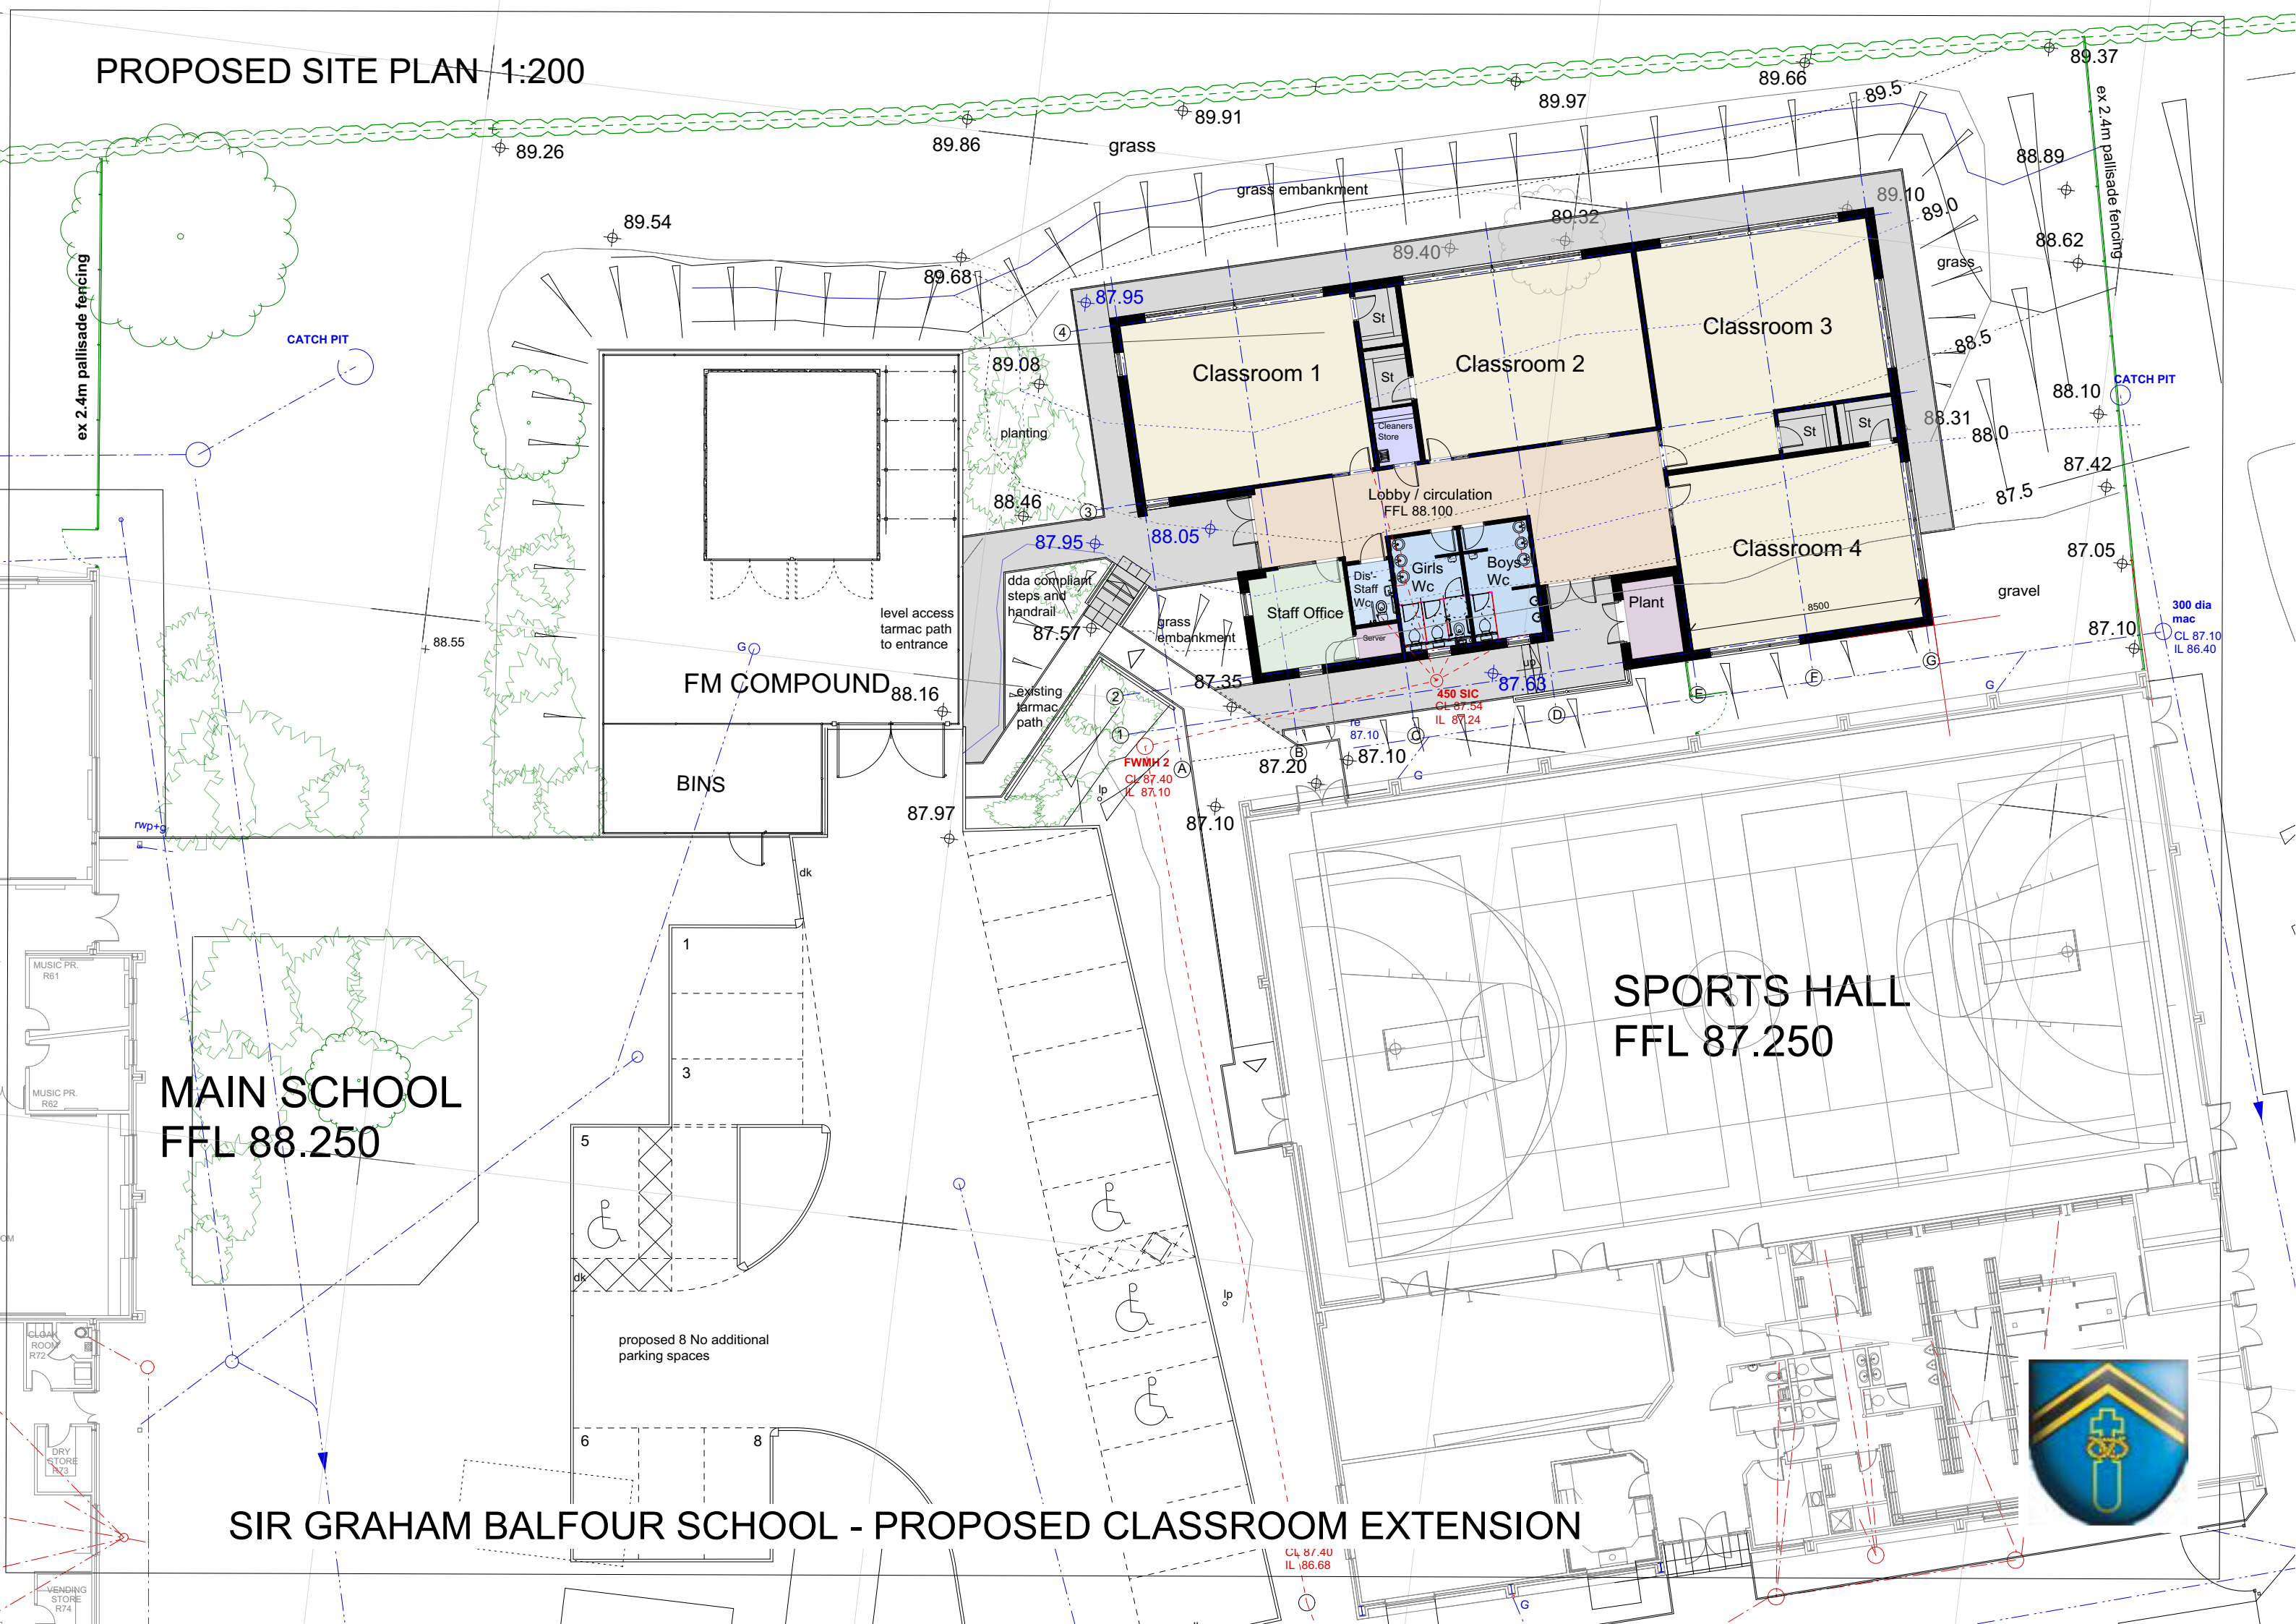

MAIN SCHOOL
FFL 88.250

FM COMPOUND
88.16

SPORTS HALL
FFL 87.250

Classroom 1

Classroom 2

Classroom 3

Classroom 4

Staff Office

Lobby / circulation
FFL 88.100

Girls Wc

Boys Wc

Plant

BINS

SIR GRAHAM BALFOUR SCHOOL - PROPOSED CLASSROOM EXTENSION

